


# FLOLINE®

"OVERHEAD BRACED SYSTEM"

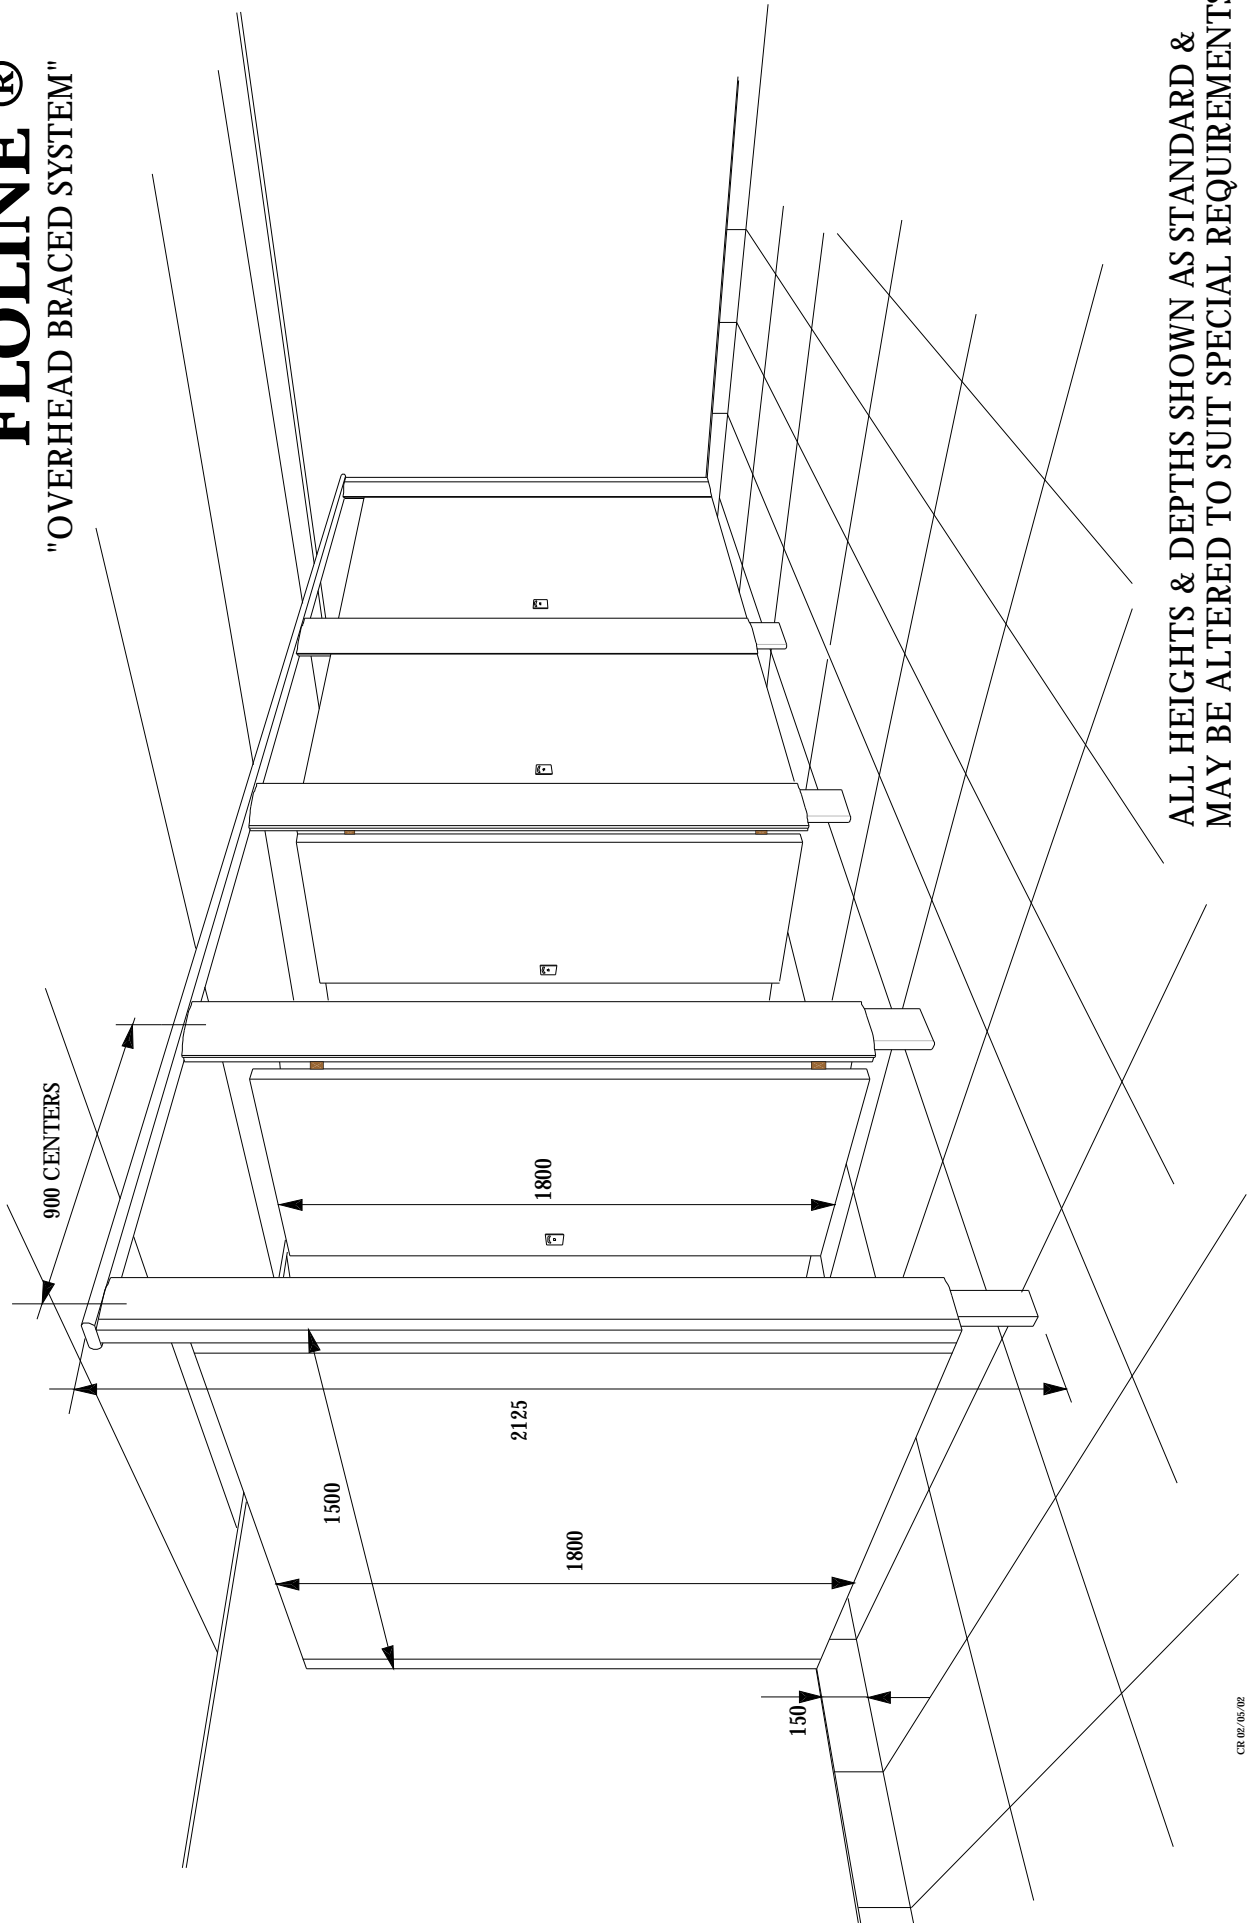

ALL HEIGHTS & DEPTHS SHOWN AS STANDARD & MAY BE ALTERED TO SUIT SPECIAL REQUIREMENTS.

CR 02/05/02